




EAST ELEVATION



NORTH ELEVATION



SOUTH ELEVATION

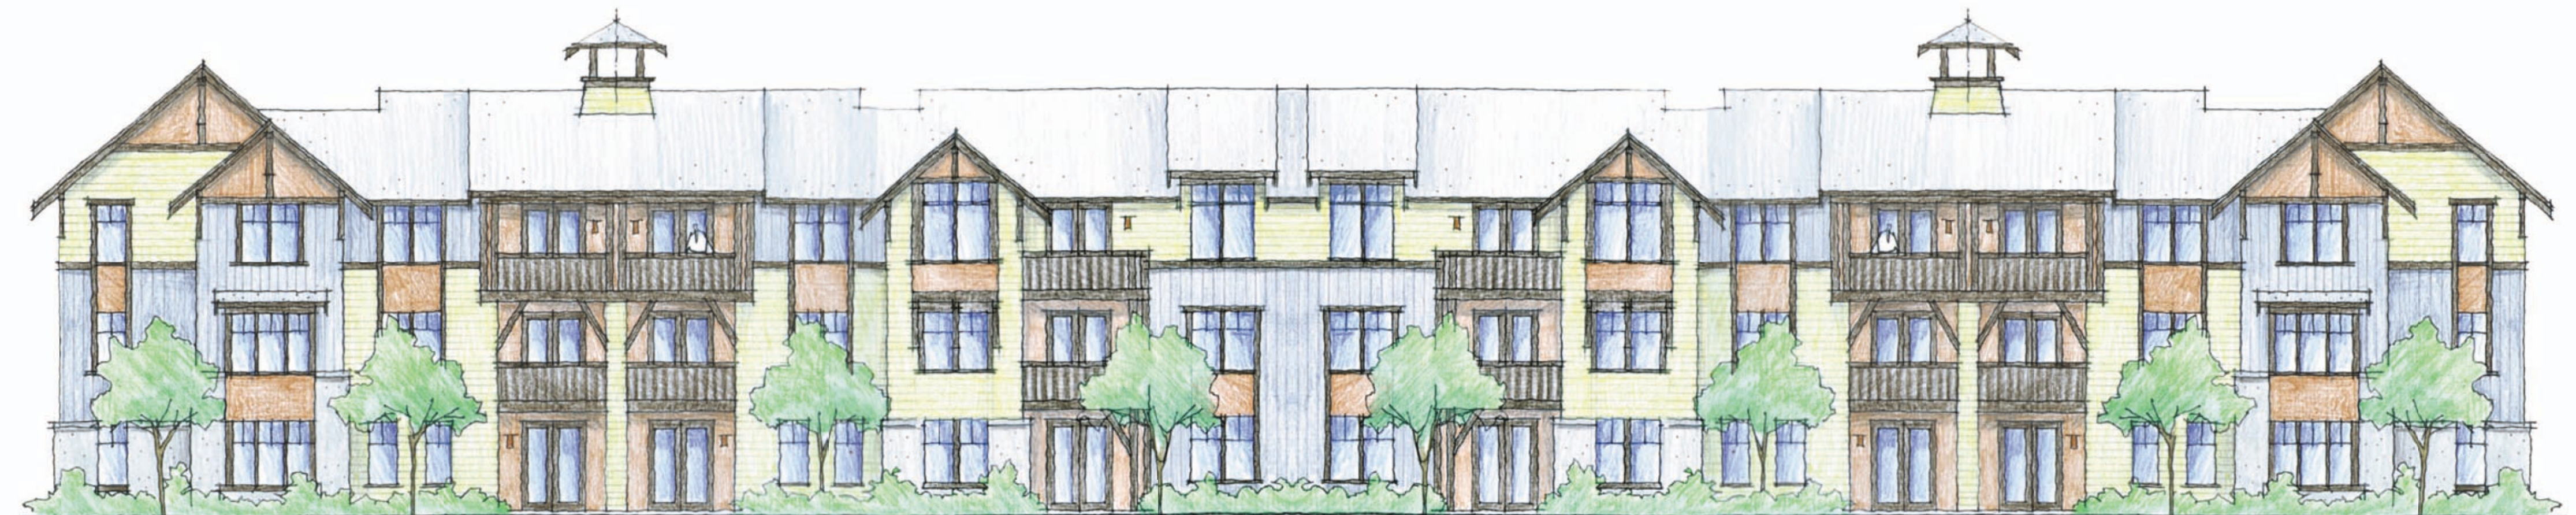

WEST ELEVATION

FIG. 4B BUILDING TYPE B ELEVATIONS, 36

EDWARD ROSE & SONS 4/8/2011

ROSE MASTER PLAN
POULSBO, WASHINGTON



Cascade
Design
Collaborative, Inc

